

PIANTA PIANO SECONDO SCALA 1:100

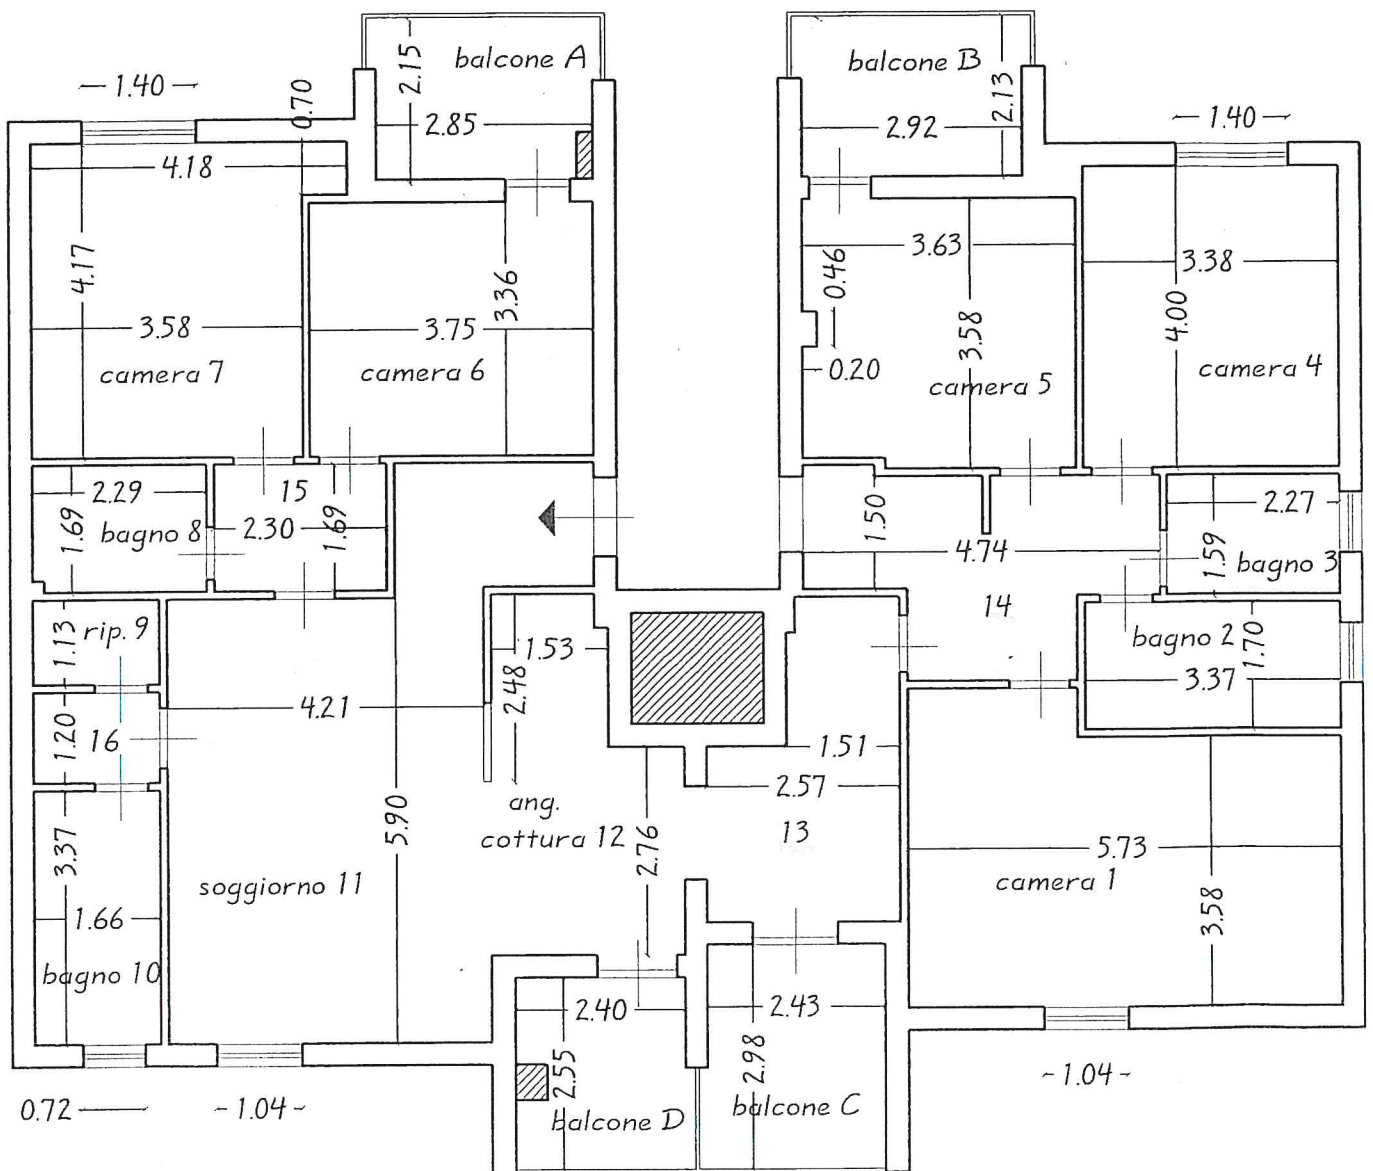


TABELLA SINOTTICA

TOTALI SUPERFICI UTILI E FINESTRATE

CAMERA 1 mq 22; SUP. FINESTRATA mq 1,32

BAGNO 2 mq 5,70; SUP. FINESTRATA mq 0,89

BAGNO 3 mq 3,61; SUP. FINESTRATA mq 0,89

CAMERA 4 mq 9,96; SUP. FINESTRATA mq 1,32

CAMERA 5 mq 13,5; SUP. FINESTRATA mq 1,54

CAMERA 6 mq 12,58; SUP. FINESTRATA mq 1,54

CAMERA 7 mq 15,26; SUP. FINESTRATA mq 1,32

BAGNO 8 mq 3,85;

RIPOSTIGLIO 9 mq 1,88;

16 mq 2,00;

BAGNO 10 mq 5,59; SUP. FINESTRATA mq 0,89

SOGGIORNO 11 mq 29,44; SUP. FINESTRATA mq 1,32

ANG. COTTURA 12 mq 10,10; SUP. FINESTRATA mq 2,20

14 mq 9,40;

13 mq 12,84; SUP. FINESTRATA mq 2,20

BALCONE A mq 6,28

BALCONE B mq 6,25

BALCONE C mq 7,23

BALCONE D mq 5,65