


FASE 4 : PROGETTO PRELIMINARE

PROFILI: TRATTA FIUMICINO-FR5 (1-2)

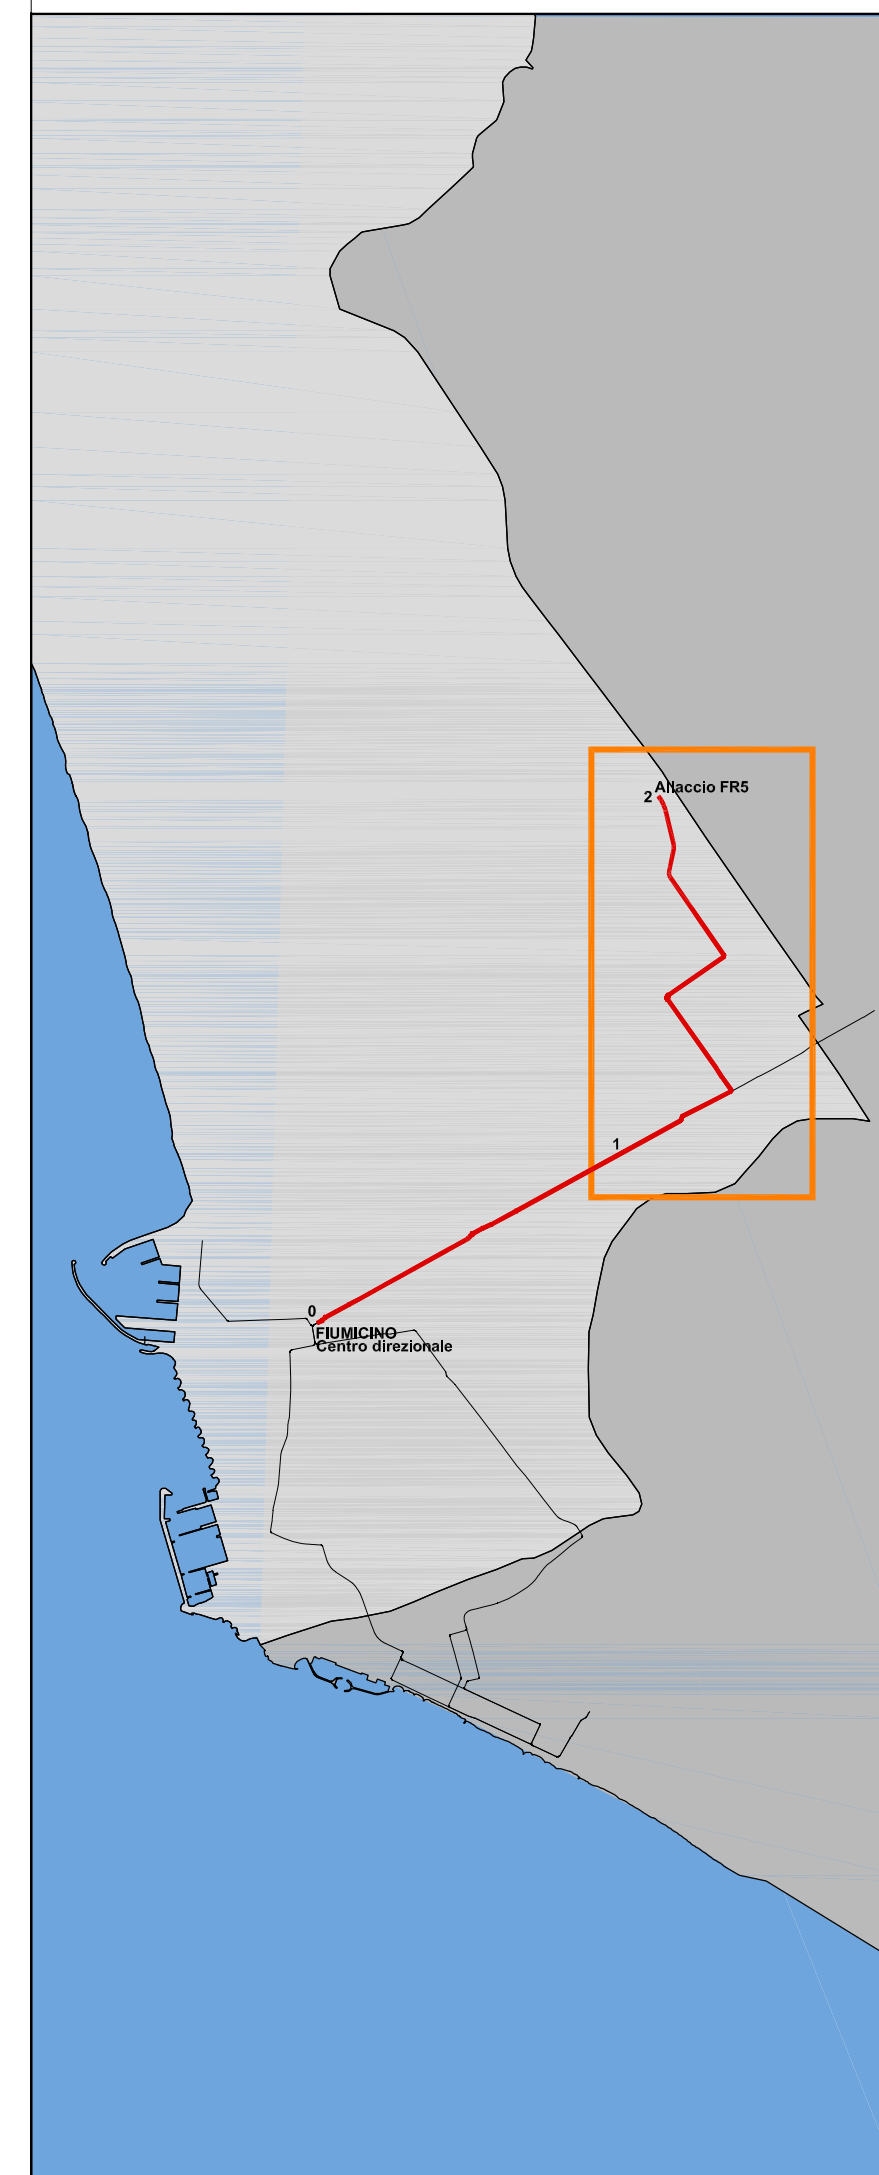

LIVELLETTA

D=0.000 L=-791.519
P=0.000000%

D=0.216 L=-215.146
P=0.145018%

D=0.393 L=-337.993
P=0.215795%

D=0.451 L=-381.997
P=0.231741%

D=-2.232 L=-213.089
P=1.047417%

D=-4.550 L=-259.299
P=0.596665%

D=0.000 L=-86.033
P=0.000000%

D=9.212 L=-148.636
P=-6.198098%

D=1.913 L=-514.754
P=-0.219756%

D=-19.222 L=-8.642
P=-22.31571%

D=2.327 L=-161.569
P=-1.440067%

D=-0.405 L=-226.948
P=0.178248%

D=-0.784 L=-176.273
P=0.444836%

D=0.560 L=-255.957
P=-0.218665%

D=0.312 L=-223.048
P=-0.140481%

D=0.489 L=-175.184
P=-0.278926%

D=-1.398 L=-304.439
P=0.459282%

D=-0.519 L=-449.179
P=0.115525%

D=0.995 L=-652.495
P=-0.137178%

D=-9.978 L=-424.728
P=2.349251%

D=0.000 L=-100.000
P=0.000000%

PRDG 4375.056
Q 3.000

R 5000.000
T1 7.546
T2 4.546
BS 0.002
SV 14.741
P1 0.181829%
P2 0.000000%

PRDG 5166.578
Q 3.000

R 5000.000
T1 3.625
T2 3.625
BS 0.001
SV 7.382
P1 0.000000%
P2 0.145019%

PRDG 5381.721
Q 3.312

R 2000.000
T1 4.068
T2 10.631
BS 0.004
SV 8.125
P1 0.145019%
P2 0.551795%

PRDG 5451.124
Q 3.695

R 2000.000
T1 10.631
T2 10.631
BS 0.028
SV 21.263
P1 0.551795%
P2 -0.511294%

PRDG 5534.628
Q 3.648

R 2000.000
T1 15.588
T2 15.588
BS 0.061
SV 31.174
P1 -0.511294%
P2 1.047417%

PRDG 5747.710
Q 3.500

R 1000.000
T1 20.786
T2 20.786
BS 0.216
SV 41.594
P1 1.047417%
P2 5.209120%

PRDG 5835.866
Q 10.050

R 26.057
T2 26.057
BS 0.339
SV 52.066
P1 5.209120%
P2 0.000000%

PRDG 5921.401
Q 10.050

R 1000.000
T1 30.951
T2 31.010
BS 0.480
SV 63.438
P1 0.000000%
P2 -6.198099%

PRDG 6070.037
Q 0.838

R 1000.000
T1 29.909
T2 29.852
BS 0.446
SV 74.744
P1 -6.198099%
P2 -0.219756%

PRDG 6384.791
Q -0.293

R 2000.000
T1 4.513
T2 16.717
BS 0.005
SV 33.438
P1 -0.219756%
P2 0.231571%

PRDG 6711.483
Q 0.000

R 2000.000
T1 16.715
T2 16.182
BS 0.065
SV 18.663
P1 0.231571%
P2 -1.440067%

PRDG 6873.002
Q -2.327

R 2000.000
T1 16.184
T2 16.182
BS 0.065
SV 18.663
P1 -1.440067%
P2 0.178248%

PRDG 7100.000
Q -1.922

R 4000.000
T1 5.332
T2 13.274
BS 0.004
SV 18.663
P1 0.178248%
P2 0.444836%

PRDG 7276.273
Q 1.158

R 4000.000
T1 5.332
T2 13.274
BS 0.004
SV 18.663
P1 0.444836%
P2 -0.218665%

PRDG 7532.138
Q -1.896

R 5000.000
T1 1.960
T2 1.960
BS 0.000
SV 3.918
P1 -0.218665%
P2 -0.140481%

PRDG 7755.178
Q -2.011

R 4000.000
T1 2.768
T2 2.768
BS 0.001
SV 14.741
P1 -0.140481%
P2 -0.278926%

PRDG 7930.362
Q -2.500

R 2000.000
T1 7.382
T2 7.382
BS 0.014
SV 14.741
P1 -0.278926%
P2 0.459282%

PRDG 8234.800
Q -1.182

R 3000.000
T1 5.054
T2 5.054
BS 0.004
SV 10.313
P1 0.459282%
P2 0.115525%

PRDG 8683.978
Q -3.383

R 4000.000
T1 5.054
T2 12.433
BS 0.003
SV 10.313
P1 0.115525%
P2 -0.137178%

PRDG 9336.475
Q -1.478

R 1000.000
T1 12.433
T2 12.433
BS 0.077
SV 2.349
P1 -0.137178%
P2 2.349251%

PRDG 9761.283
Q -8.500

R 1000.000
T1 11.744
T2 11.744
BS 0.069
SV 8.500
P1 2.349251%
P2 0.000000%

PRDG 0

Altazza 1:200

Lunghezza 1:4000

Q.R.I.F. -10.000

No. SEZIONI

DISTANZE PROGRESSIVE

DISTANZE PARZIALI

QUOTE TERRENO

QUOTE PROGETTO

ETTMETRICHE

AND. PLAN.